

06-12-2026

FILING REQUESTED BY AND  
WHEN FILED RETURN TO:

**Marin County Department of Public Works  
3501 Civic Center Drive, Room 404  
San Rafael, CA 94903**

**SHELLY SCOTT  
MARIN COUNTY CLERK  
By O. Lobato, Deputy  
21 - 2026 - 104**


**Attn: Robin Bartlett, Principal Civil Engineer**

**NOTICE OF EXEMPTION**  
Marin County  
Environmental Coordination and Review

June 10, 2026

1. **Project Name:** Sir Francis Drake Blvd Road Paving Project
2. **Project Location:** Unincorporated Marin County
3. **Project Description:** This project generally includes asphalt grinding/milling, pavement digouts, hot mix asphalt overlay, traffic striping, traffic marking, traffic signs, shoulder backing, and traffic control. The work will take place on Sir Francis Drake Blvd. from Platform Bridge Road to Highway 1 in Olema.
4. **Public Agency Approving Project:** County of Marin
5. **Project Sponsor:** Department of Public Works
6. **CEQA Exemption Status:** Categorical Exemption Section 15301 Existing highways and streets, sidewalks, gutters, bicycle and pedestrian trails, and similar facilities (this includes road grading for the purpose of public safety).
7. **Reasons for Exemption:** **This project consists of repair/maintenance to existing highways/streets that will not result in any potential impact to the environment.**

Project Engineer:

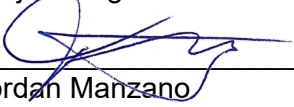  
\_\_\_\_\_  
Jordan Manzano  
Engineer II  
Telephone: (415) 473-6192

Reviewed by:


  
\_\_\_\_\_  
Rachel Reid  
Environmental Planning Manager

C-26-40

POSTED 6-12-26 TO 7-12-26

# COUNTY OF MARIN DEPARTMENT OF PUBLIC WORKS

## 2023 ROAD SEALANT PROJECT, PHASE 2

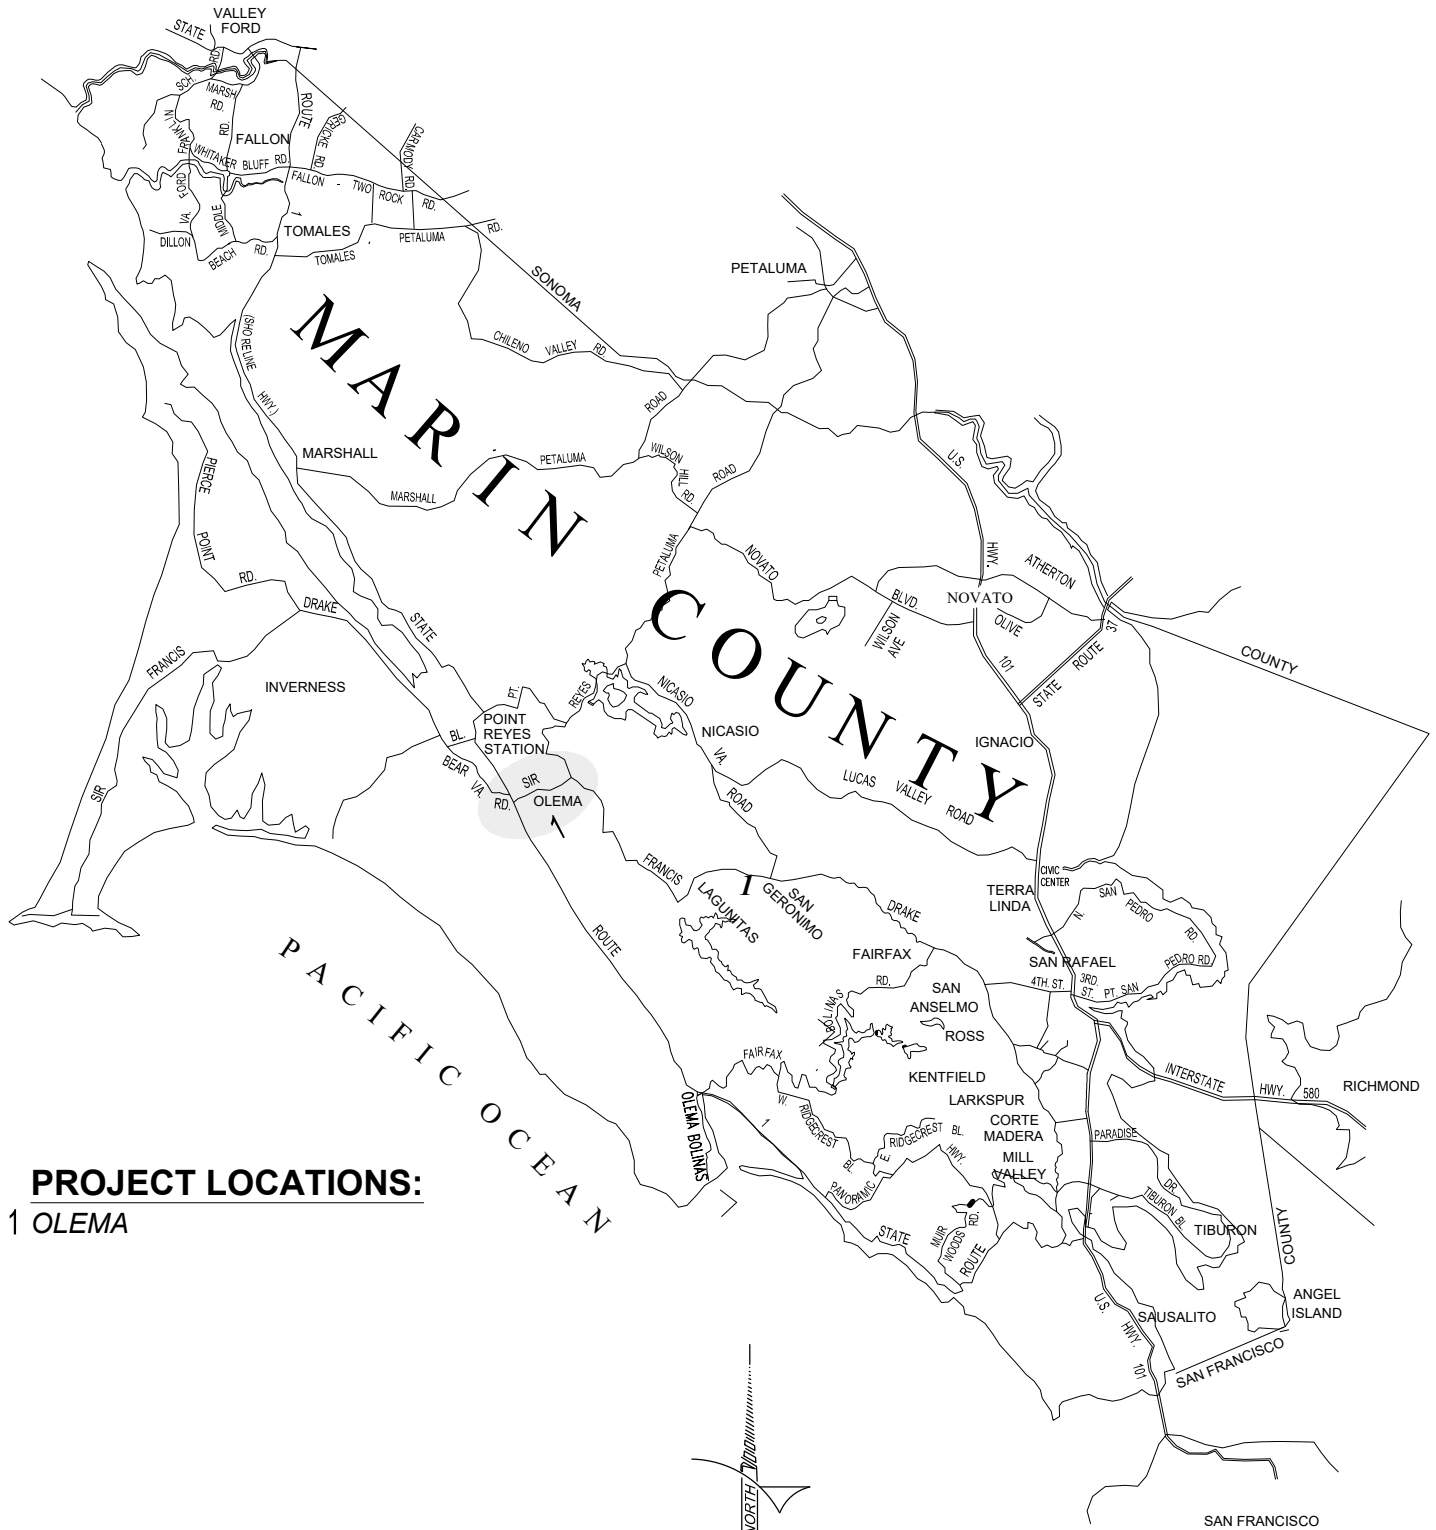

### PROJECT LOCATIONS:

- 1 OLEMA

### VICINITY MAP

NOT TO SCALE