

J.8 | Landscape Architecture

Sheet L-1.0 – Tree Removal Plan


Sheet L-2.0 – Tree Replacement Plan

TREE REMOVAL LIST					
TREE NO.	SPECIES	PROTECTED TREE	DIAMETER	CONDITION PER ARBORIST REPORT	DESCRIPTION OF REMOVAL
4001	QUERCUS AGRIFOLIA	Y	13"	3	WITHIN GRADING
4002	UMBELLULARIA CALIFORNICA	N	8", 8"	4	WITHIN GRADING
4018	UMBELLULARIA CALIFORNICA	N	9", 7"	4	WITHIN GRADING
4019	UMBELLULARIA CALIFORNICA	N	6", 4"	3	WITHIN GRADING
4021	QUERCUS AGRIFOLIA	Y	15"	3	WITHIN GRADING
4023	UMBELLULARIA CALIFORNICA	Y	10", 9", 8", 8"	4	WITHIN GRADING
4042	PINUS RADIATA	N	20", 16", 9"	4	WITHIN GRADING
4043	QUERCUS AGRIFOLIA	Y	8", 6", 5"	3	WITHIN GRADING
4044	UMBELLULARIA CALIFORNICA	N	7", 6"	4	WITHIN GRADING
4046	UMBELLULARIA CALIFORNICA	N	8"	4	WITHIN GRADING
4052	UMBELLULARIA CALIFORNICA	N	7"	3	WITHIN GRADING
4057	UMBELLULARIA CALIFORNICA	Y	10"	3	WITHIN GRADING
4058	PRUNUS DOMESTICA	N	8"	4	WITHIN GRADING
4059	PRUNUS DOMESTICA	N	11", 9"	3	WITHIN GRADING
4102	UMBELLULARIA CALIFORNICA	N	6", 5", 2"	4	WITHIN GRADING
4234	EUCALYPTUS CAMALDULENSIS	N	33"	3	WITHIN GRADING
4237	EUCALYPTUS CAMALDULENSIS	N	21"	2	WITHIN GRADING
4245	QUERCUS AGRIFOLIA	Y	6"	4	WITHIN GRADING
4255	QUERCUS AGRIFOLIA	N	6"	2	WITHIN GRADING
4256	PINUS RADIATA	N	6"	3	WITHIN GRADING
4260	EUCALYPTUS CAMALDULENSIS	N	39"	4	WITHIN GRADING
4261	EUCALYPTUS CAMALDULENSIS	N	30"	3	WITHIN GRADING
4262	HETEROMELES ARBUTIFOLIA	N	10", 3", 3", 3", 2", 2", 2", 2"	3	WITHIN GRADING
4277	UMBELLULARIA CALIFORNICA	N	15", 14", 9", 8", 8", 8", 7", 7", 7", 7"	2	WITHIN GRADING
4298	QUERCUS AGRIFOLIA	Y	6", 5"	3	WITHIN GRADING
4299	PINUS PINEA	N	8"	4	WITHIN GRADING
4304 - D	QUERCUS AGRIFOLIA	-	7", 5"	0	DEAD, WITHIN GRADING
4312	HESPEROCYPARIS MACROCARPA	N	20"	4	WITHIN GRADING
4330	QUERCUS AGRIFOLIA	Y	16"	3	WITHIN GRADING
4349	UMBELLULARIA CALIFORNICA	N	6"	3	WITHIN GRADING
4353	PINUS RADIATA	N	6"	4	WITHIN GRADING
4387	PINUS RADIATA	N	7"	5	WITHIN GRADING
4389	PSEUDOTSUGA MENZIESII	Y	24", 15"	4	WITHIN GRADING
4390	QUERCUS AGRIFOLIA	Y	7"	3	WITHIN GRADING
4391	UMBELLULARIA CALIFORNICA	Y	10", 10", 9", 6"	3	WITHIN GRADING
4392	UMBELLULARIA CALIFORNICA	N	9"	3	WITHIN GRADING
4398	QUERCUS AGRIFOLIA	Y	9", 8", 8", 8"	3	WITHIN GRADING
4399	EUCALYPTUS GLOBULUS	N	17"	4	AT EDGE OF GRADING

TREE ASSESSMENT NOTES:

1. TREE REMOVAL DATA IS PROVIDED ON ARBORIST REPORT BY HORTSCIENCE | BARTLETT CONSULTING, DATED JULY 2026.
2. TREE REMOVAL LIST CONDITION:
0 = DEAD
1 = POOR
5 = EXCELLENT

TREE REMOVAL LIST					
TREE NO.	SPECIES	PROTECTED TREE	DIAMETER	CONDITION PER ARBORIST REPORT	DESCRIPTION OF REMOVAL
4410	UMBELLULARIA CALIFORNICA	Y	25"	4	WITHIN GRADING
4411	PRUNUS DOMESTICA	N	6", 4"	3	WITHIN GRADING
4412	UMBELLULARIA CALIFORNICA	N	6", 4", 3"	3	WITHIN GRADING
4413	PRUNUS DOMESTICA	N	8"	3	WITHIN GRADING
4467	UMBELLULARIA CALIFORNICA	N	7", 6", 5"	3	WITHIN GRADING
4469	UMBELLULARIA CALIFORNICA	N	7", 6"	3	WITHIN GRADING
4470	QUERCUS AGRIFOLIA	Y	10"	3	WITHIN GRADING
4471	PRUNUS DOMESTICS	N	7"	3	WITHIN GRADING
4476	UMBELLULARIA CALIFORNICA	Y	14", 6", 6", 5", 4", 4"	4	WITHIN GRADING
4513	QUERCUS AGRIFOLIA	Y	11"	4	WITHIN GRADING

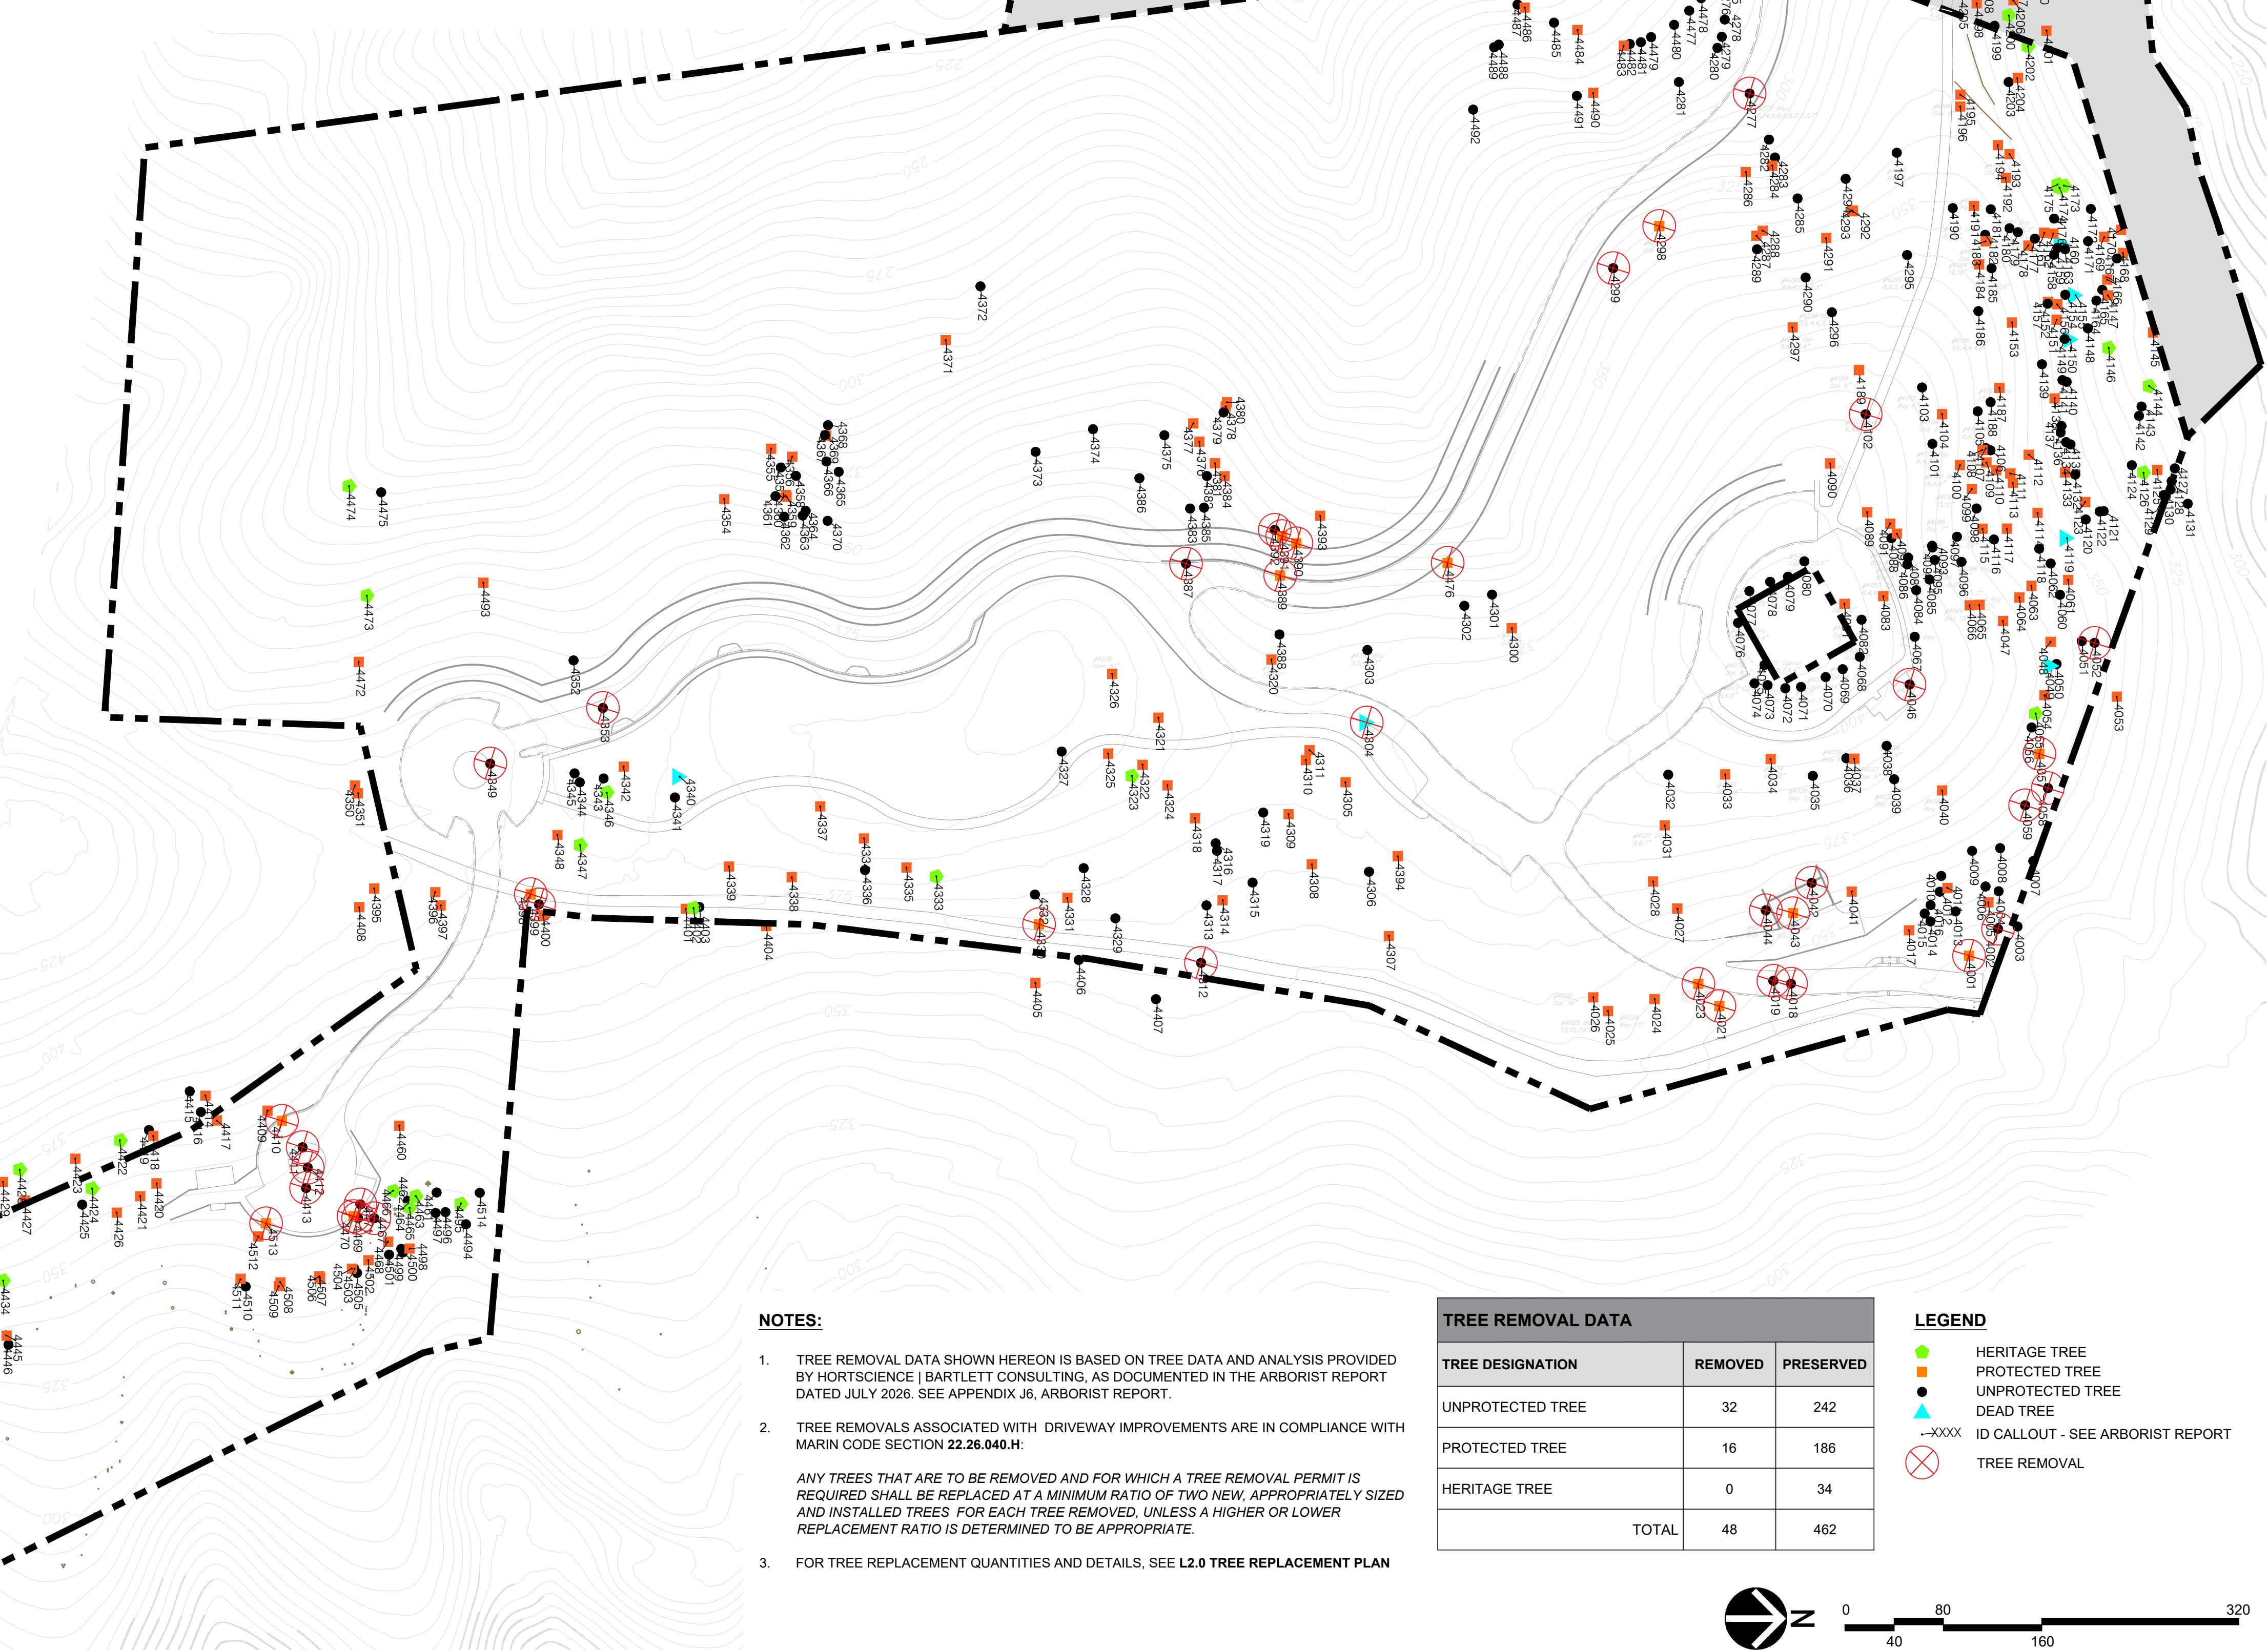

FERNWOOD CEMETERY

MASTER PLAN

301 TENNESSEE VALLEY RD
MILL VALLEY, CA 94941
APN #052-140-45

NOT FOR CONSTRUCTION

Michael Erskine, Landscape Architect

This sheet is not to be used for construction unless the landscape architect's stamp and signature appear on the drawings and the status box indicates that drawings have been released for construction. These plans and prints thereof, as instruments of service, are owned by the landscape architect and for use on this project only. Reproduction and/or distribution without the prior written consent of the landscape architect is forbidden.

Copyright, Integrated Design Studio, Inc., 2024.

DATE:	DESCRIPTION:
08/07/2026	PLANNING SUBMITTAL

DRAWN	PC
REVIEWED	ME/MW
SCALE	NOTED

SHEET TITLE:

TREE
REMOVAL
PLAN

SHEET NUMBER:

L-1.0

NOTES:

1. TREE REPLACEMENT QUANTITIES ARE IN COMPLIANCE WITH MARIN CODE SECTION 22.26.040.H:


ANY TREES THAT ARE TO BE REMOVED AND FOR WHICH A TREE REMOVAL PERMIT IS REQUIRED SHALL BE REPLACED AT A MINIMUM RATIO OF TWO NEW, APPROPRIATELY SIZED AND INSTALLED TREES FOR EACH TREE REMOVED, UNLESS A HIGHER OR LOWER REPLACEMENT RATIO IS DETERMINED TO BE APPROPRIATE.

QTY TREES TO BE REMOVED (SEE L-2.0)	QTY TREES TO BE PLANTED	RATIO
48	159	3.3 NEW : 1 REMOVED

2. TREE PLANTING DETAILS AND PLANTING NOTES WILL BE PROVIDED DURING CONSTRUCTION PERMITTING.

3. TREE PLACEMENT ADJACENT TO HILLSIDE RETAINING WALLS IS DIAGRAMMATIC AND SUBJECT TO FINALIZATION DURING THE CONSTRUCTION DOCUMENTS PHASE. THE OVERALL QUANTITY OF TREES INDICATED SHALL BE MAINTAINED OR INCREASED.

4. TREE REMOVAL DATA IS PROVIDED ON ARBORIST REPORT BY HORTSCIENCE / BARTLETT CONSULTING, DATED JULY 2026. SEE APPENDIX J6, ARBORIST REPORT.

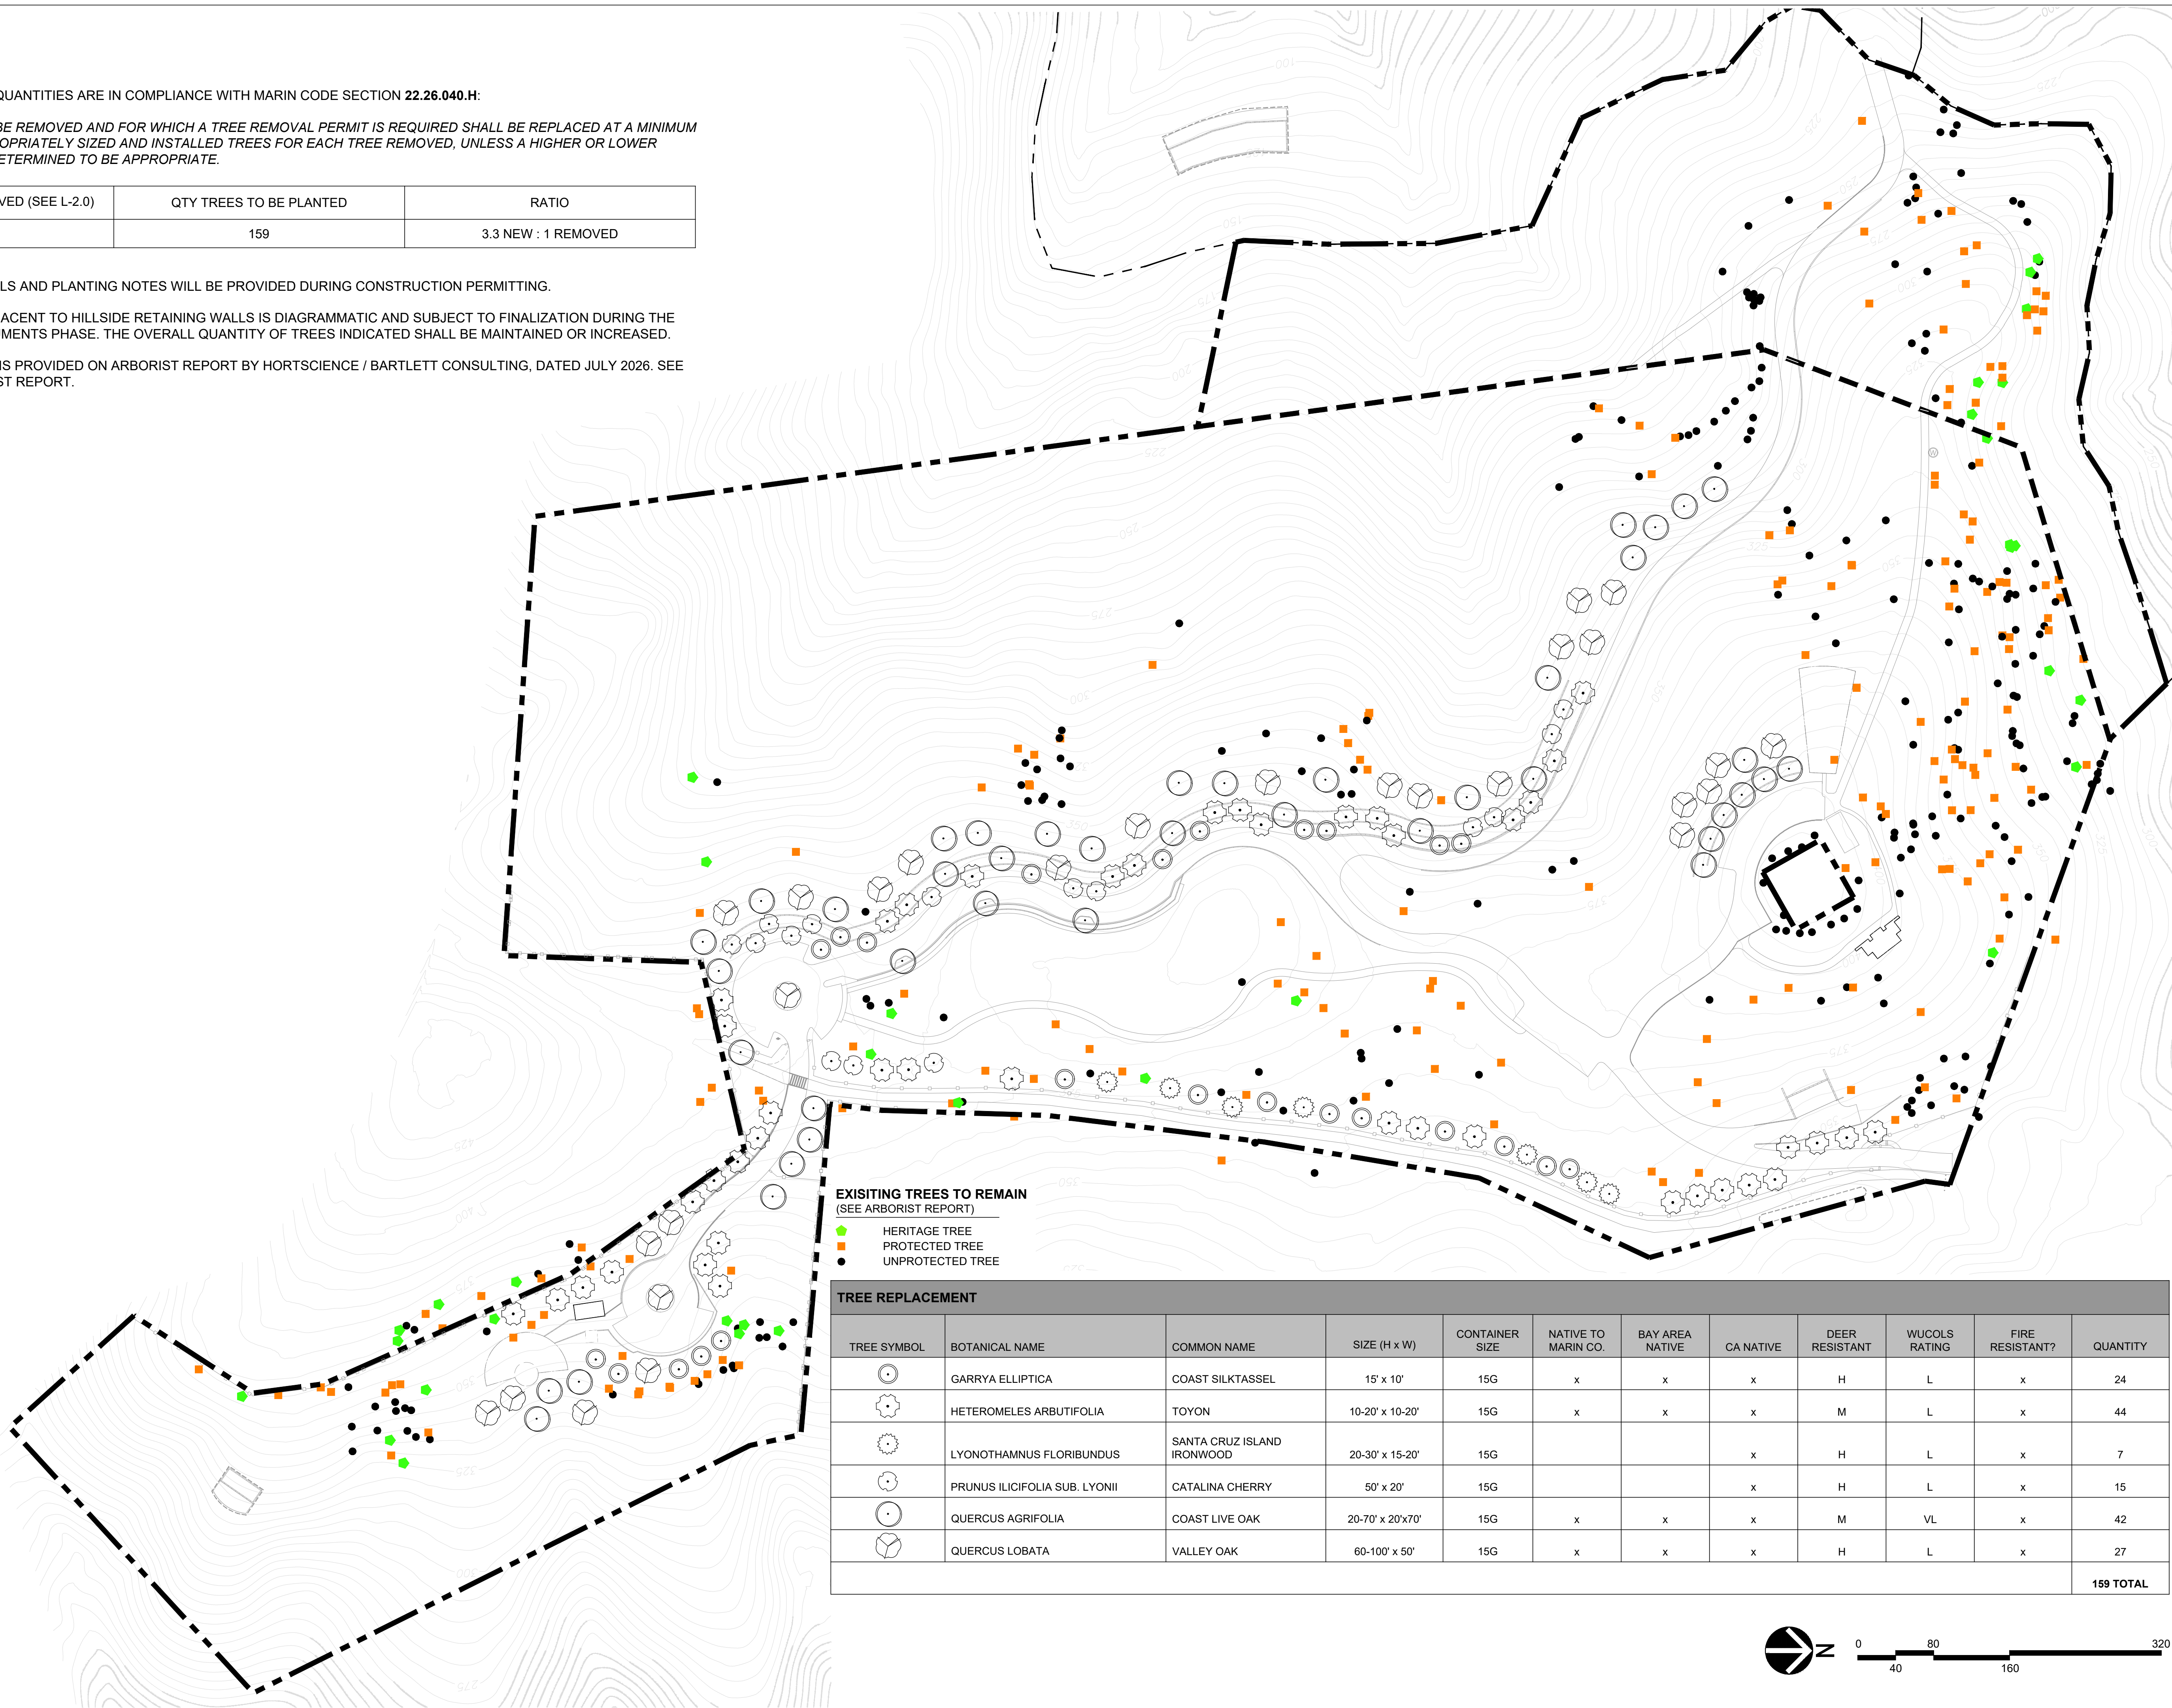

**FERNWOOD CEMETERY
MASTER PLAN**
301 TENNESSEE VALLEY RD
MILL VALLEY, CA 94941
APN #052-140-45

NOT FOR CONSTRUCTION

Michael Erskine, Landscape Architect

This sheet is not to be used for construction unless the landscape architect's stamp and signature appear on the drawings and the status box indicates that drawings have been released for construction. These plans and prints thereof, as instruments of service, are owned by the landscape architect and for use on this project only. Reproduction and/or distribution without the prior written consent of the landscape architect is forbidden.

Copyright, Integrated Design Studio, Inc., 2024.

DATE: 08/07/2026 DESCRIPTION: PLANNING SUBMITTAL

DRAWN: PC
REVIEWED: ME/MW
SCALE: NOTED

SHEET TITLE:
**TREE
REPLACEMENT
PLAN**

SHEET NUMBER:

L-2.0